


Exit 73 Right Turn Lanes

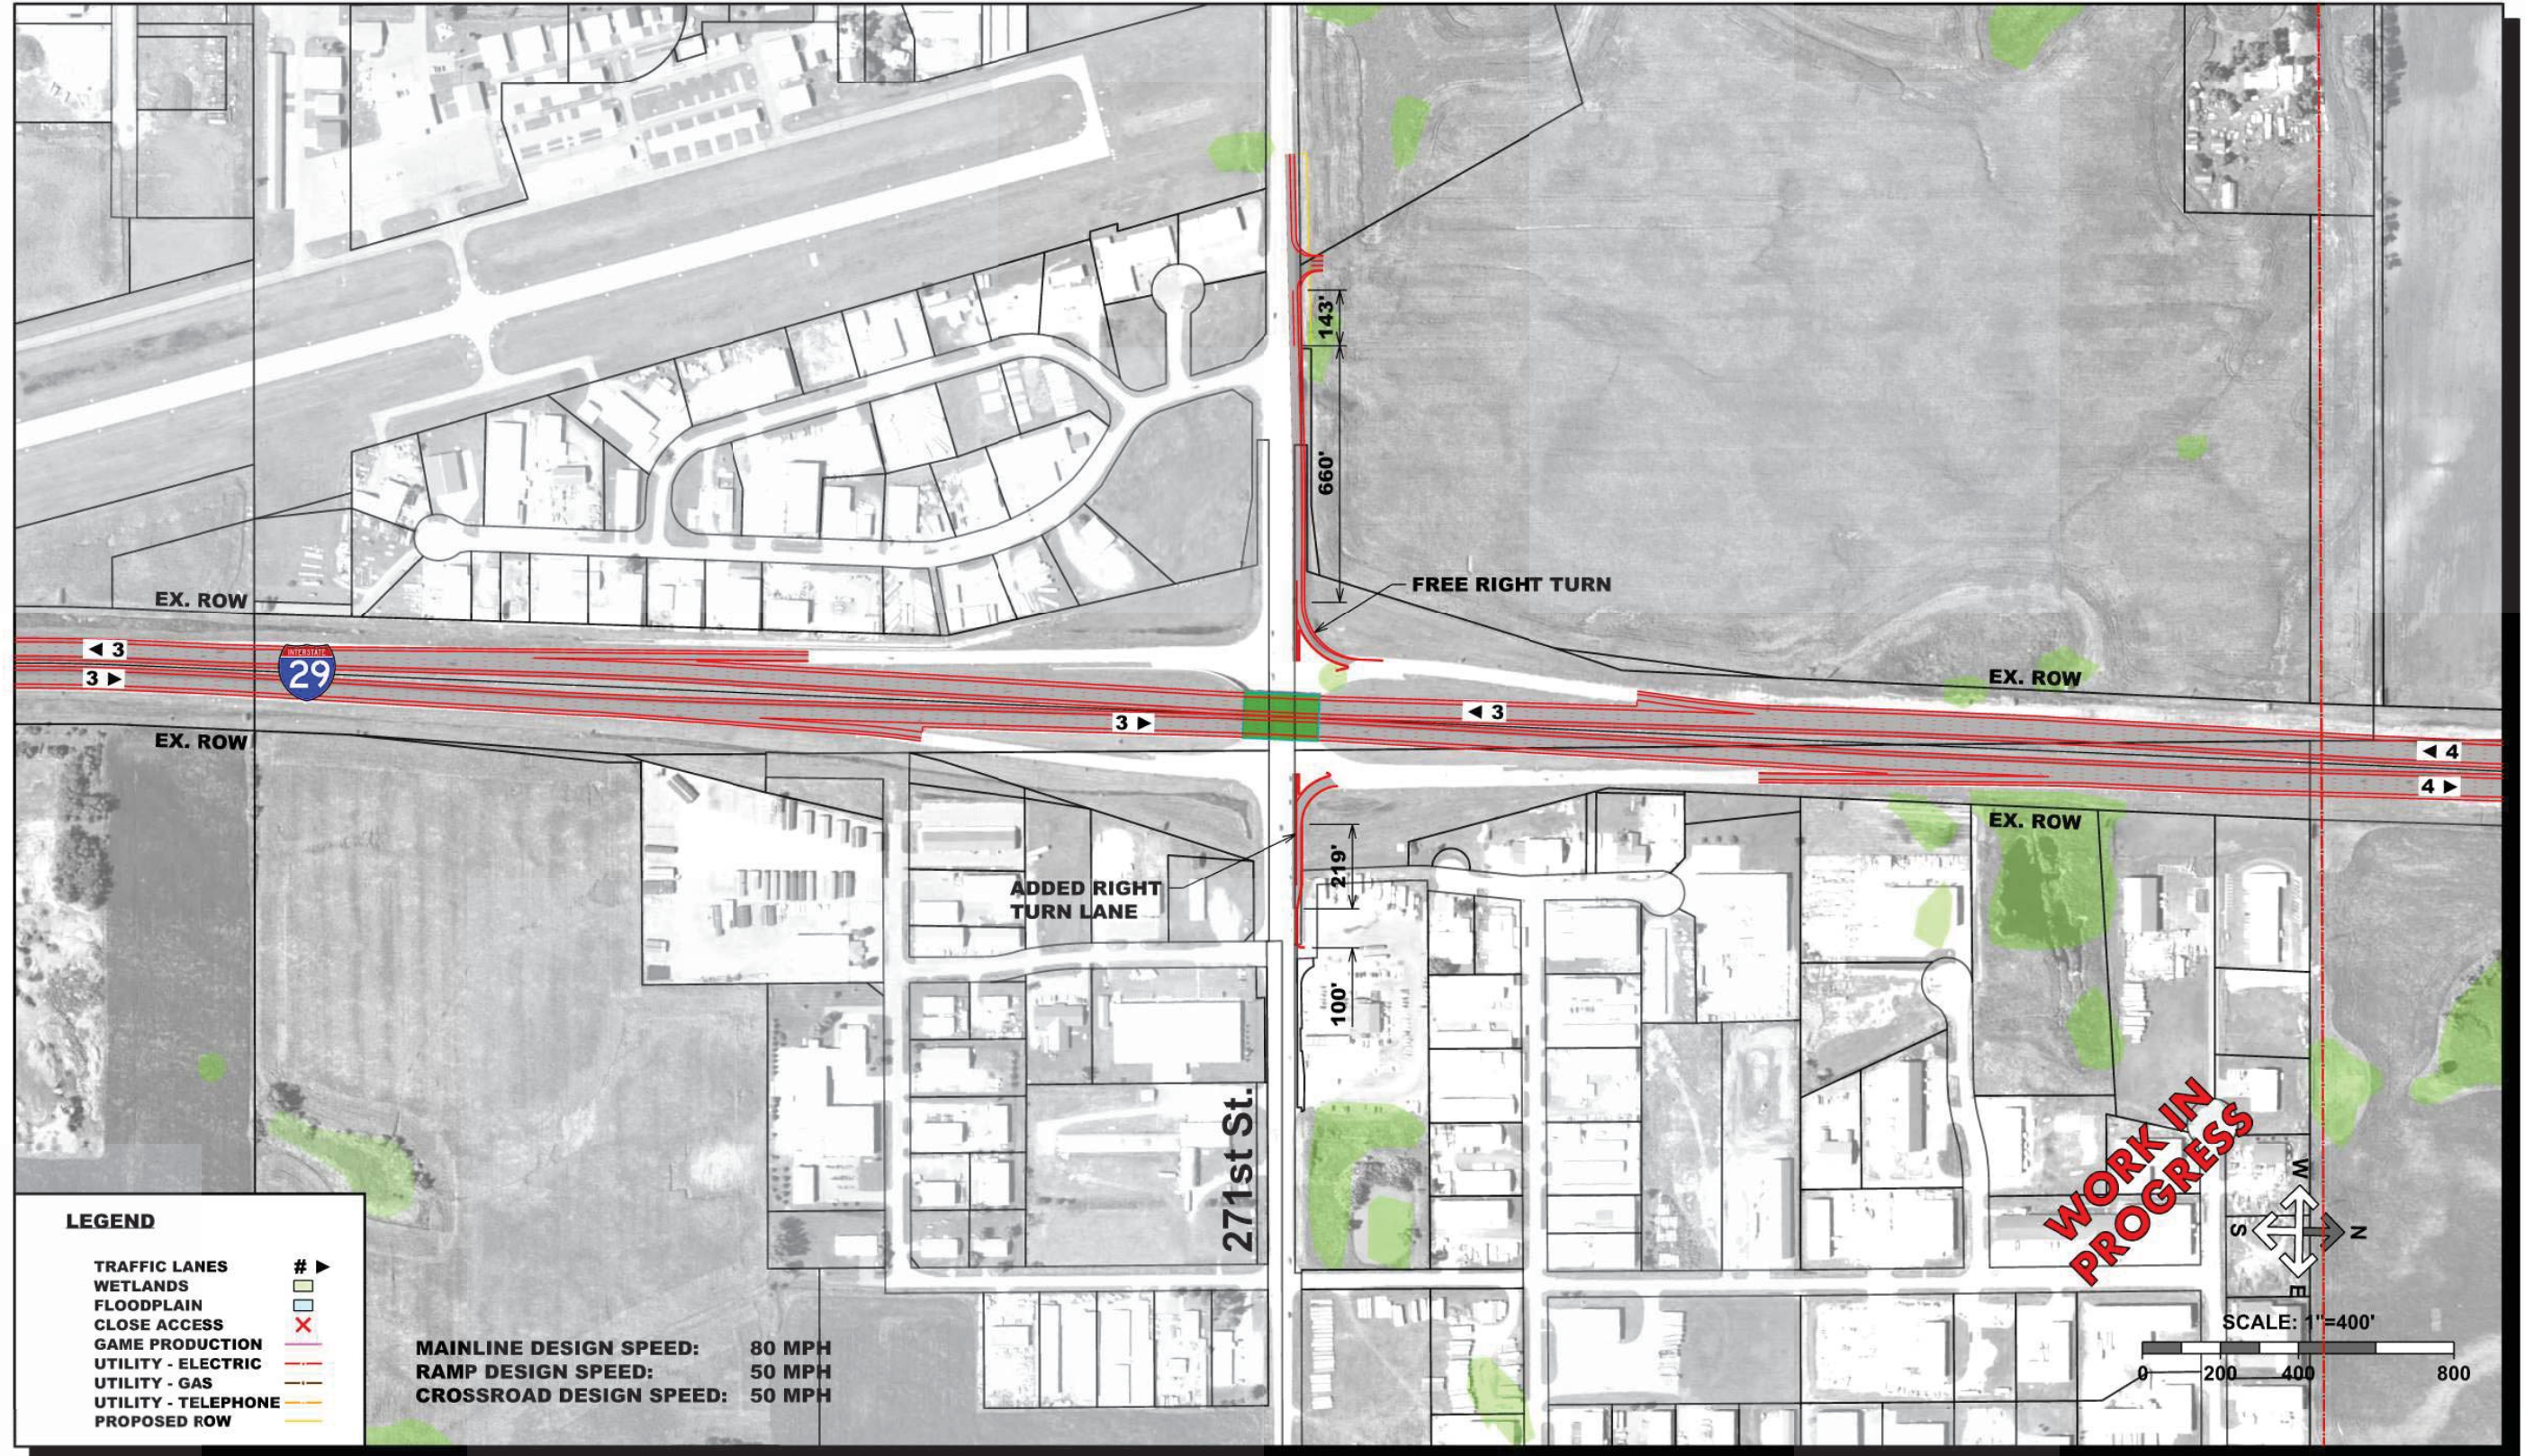

LEGEND

TRAFFIC LANES	# ▶
WETLANDS	Green shaded area
FLOODPLAIN	Blue shaded area
CLOSE ACCESS	Red 'X' symbol
GAME PRODUCTION	Red dashed line
UTILITY - ELECTRIC	Red solid line
UTILITY - GAS	Orange solid line
UTILITY - TELEPHONE	Yellow solid line
PROPOSED ROW	Yellow dashed line

MAINLINE DESIGN SPEED: 80 MPH
 RAMP DESIGN SPEED: 50 MPH
 CROSSROAD DESIGN SPEED: 50 MPH

WORK IN PROGRESS

SCALE: 1"=400'

